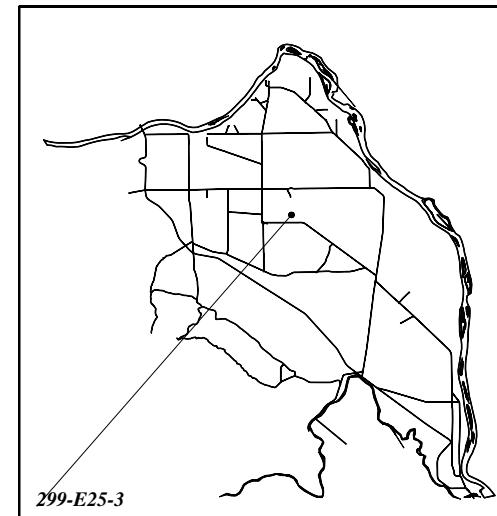
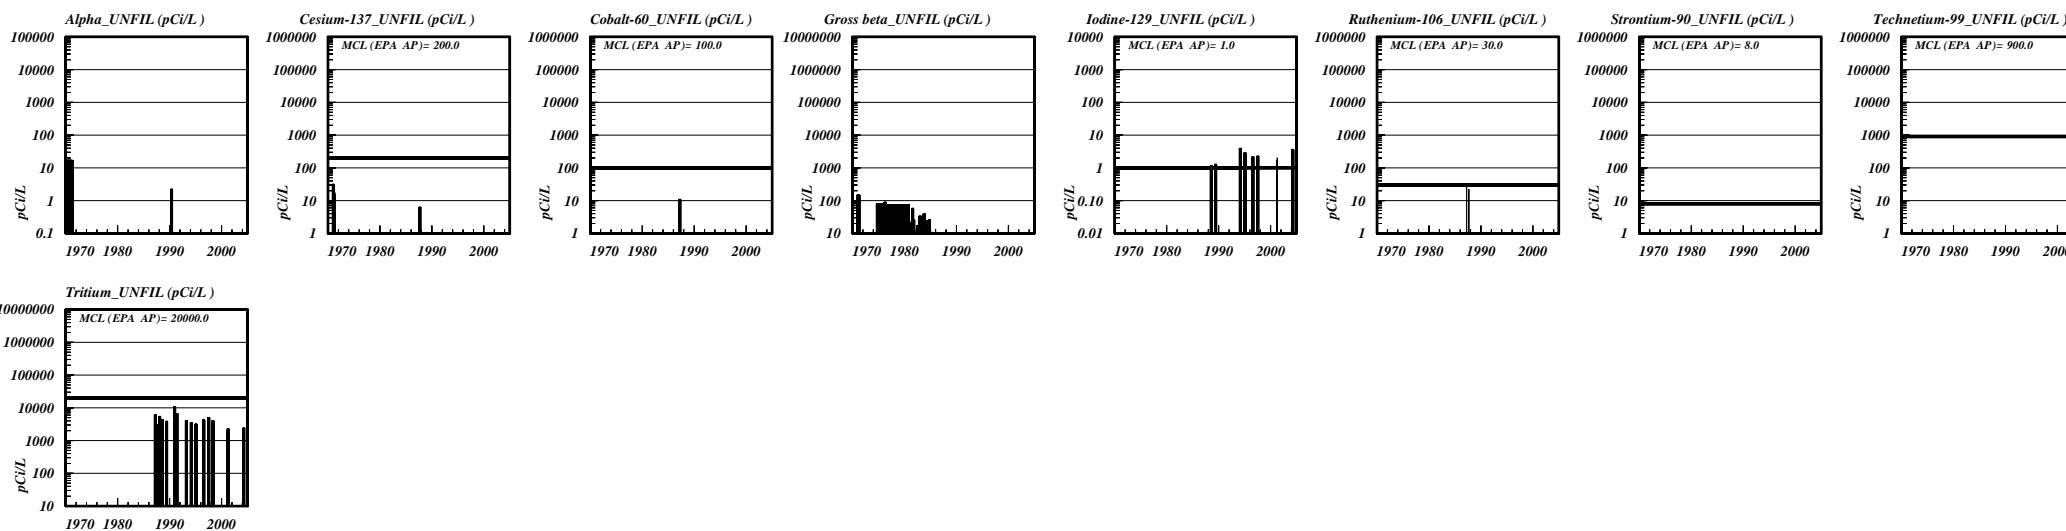
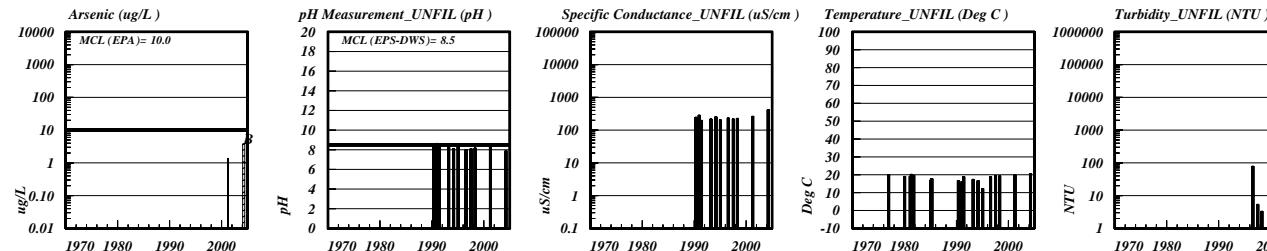
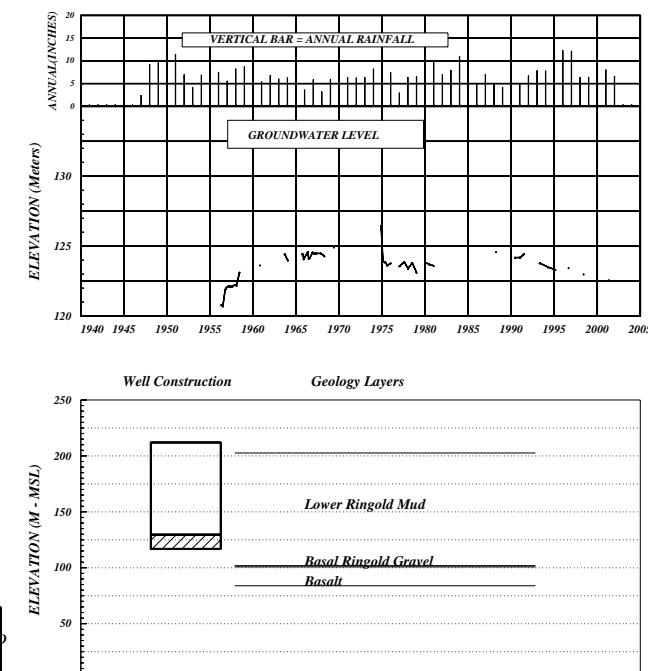
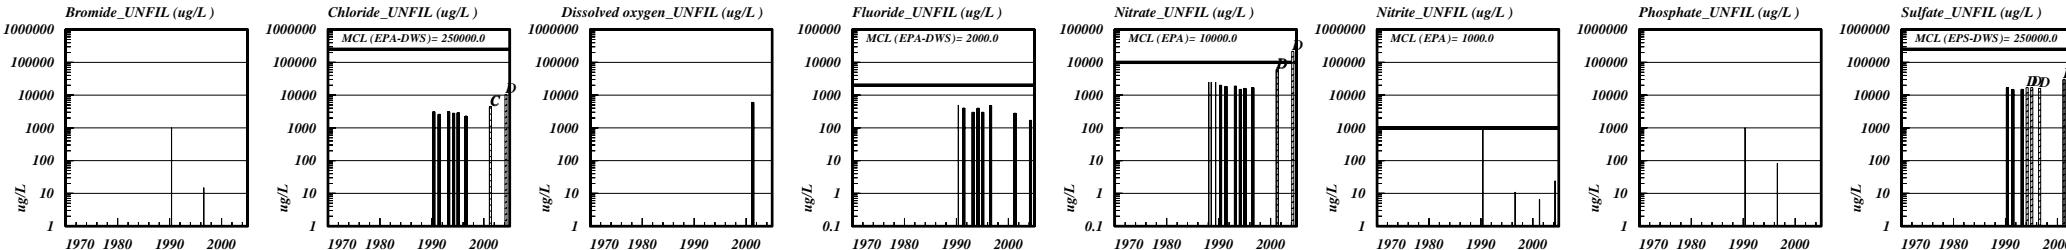


RADIOMUCLIDES**VOLATILE ORGANIC COMPOUNDS NO DATA AVAILABLE****SEMI-VOLATILE ORGANIC COMPOUNDS NO DATA AVAILABLE****METALS & PHYSICAL PARAMETERS****PEST/PCB, HERB, & DIOXINS NO DATA AVAILABLE****GENCHEM & ORGANICS & GENORGANICS****WELLNAME=299-E25-3 WELLID=A6024**

Well Type=STANDARD Well purpose=GROUNDWATER
 Owner=DOE Contact=BHI Well Adv=Compliance=NON-COMPLIANT
 Well Construction Date=9/3/1993
 X_coor= 575580.40 Y_coor= 135670.40 Datum=NAD83(91) Date Survey= 7/8/1994
 Elevation= 212.001 Datum=NAVD88 Date Survey=07/08/94
 Ref Point Desc=TOP OF CASING Ref Point side=N Contractor=USACE(JECA)
 Total Number of perforation Intervals=1
 NPERF#=1 Perf_top= 82.30 Bot= 95.10 mCas_size= 8.00in Perf_cuts= 0.00 in
 Total Number of Seals=1
 Seal#=1 Depth_top= 0.00 Bottom= 73.37 m Material=Cement Grout
 More Information is at <http://www.envirodataaccess.com/wellfiles/299-E25-3.htm>